



1421 S. Cooper St, Jackson, MI 49203
 Phone: (517) 782-8884
 Fax: (517) 782-8906
 info@jacksonamf.com
 www.jacksonamf.com

JA-1.0 & JA-1.5 Flush/Reveal Panel

The JA-1.0 and the JA-1.5 Flush/Reveal Panel is a factory-formed, interlocking, architectural metal panel designed for soffit and fascia applications. that offers the design professional a flat appearance with an a pleasing reveal by utilizing an interlocking leg and concealed fastening system.



Ideal Application:

Commercial

Residential

Wall Panels


Soffit Panels - Vented & Non-Vented

Technical Information

Property	Value
Fire Rating	UL Class A Rated Assemblies, UL 263, UL 790
Hail Impact Rating	Class 4, UL 2218
Structural Performance	ASTM E 1592


NOTE: Testing not applicable for all substrates, materials, and dimensions. All systems with test lightings must be installed in accordance with the assembly tested.

JA-1.0 Flush/Reveal Panel

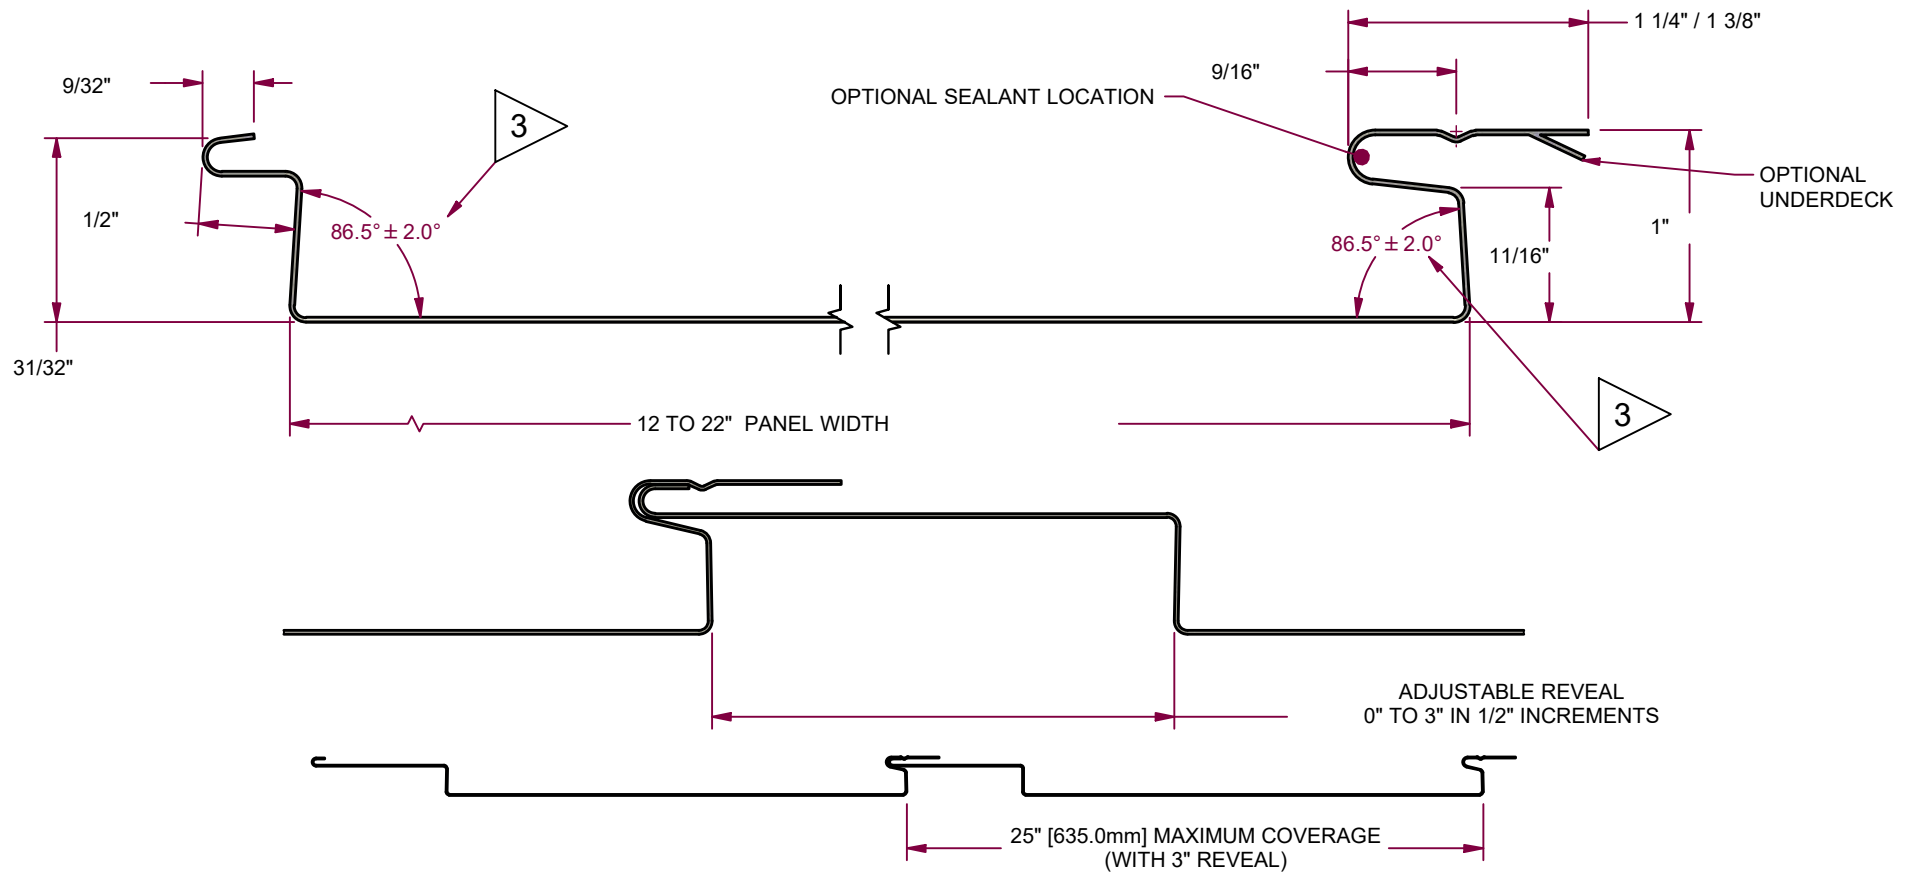

Jackson Architectural Metal Fabricators LLC
1421 S Cooper Street - Jackson, MI 49203
517-782-8884 fax: 517-782-8906

JA-1.5" Flush/Reveal Panel

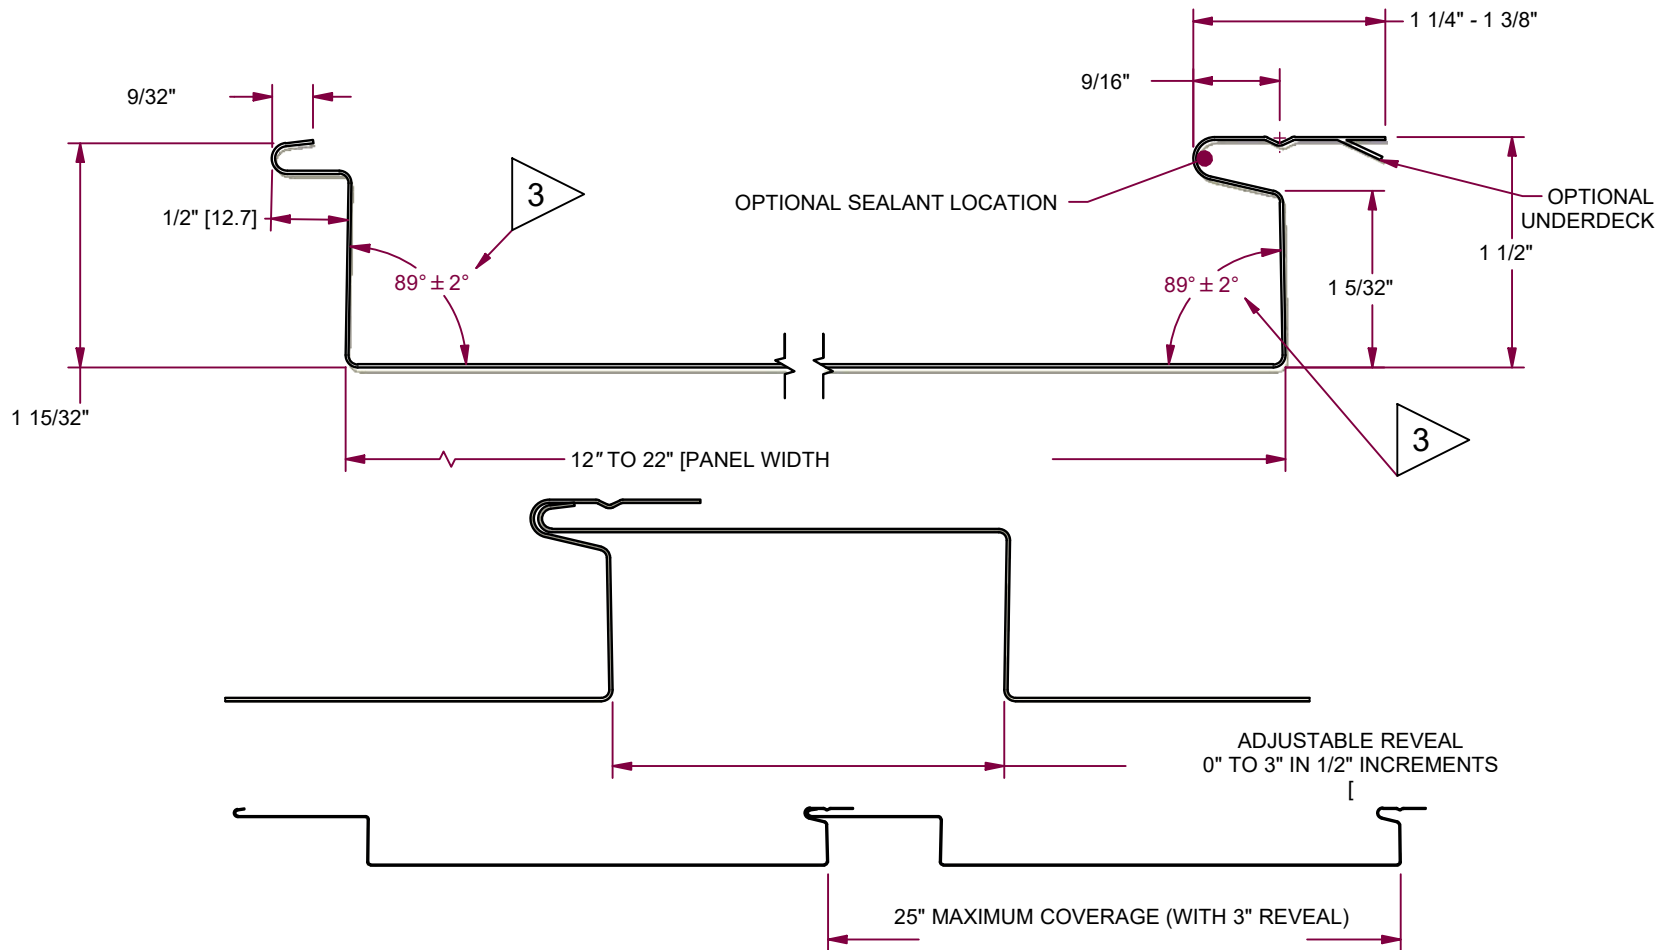

Jackson Architectural Metal Fabricators LLC
1421 S Cooper Street - Jackson, MI 49203
517-782-8884 fax: 517-782-8906

